


DOCKS HAMBURG LIGHTING PLAN

XXX = DMX CHANNEL

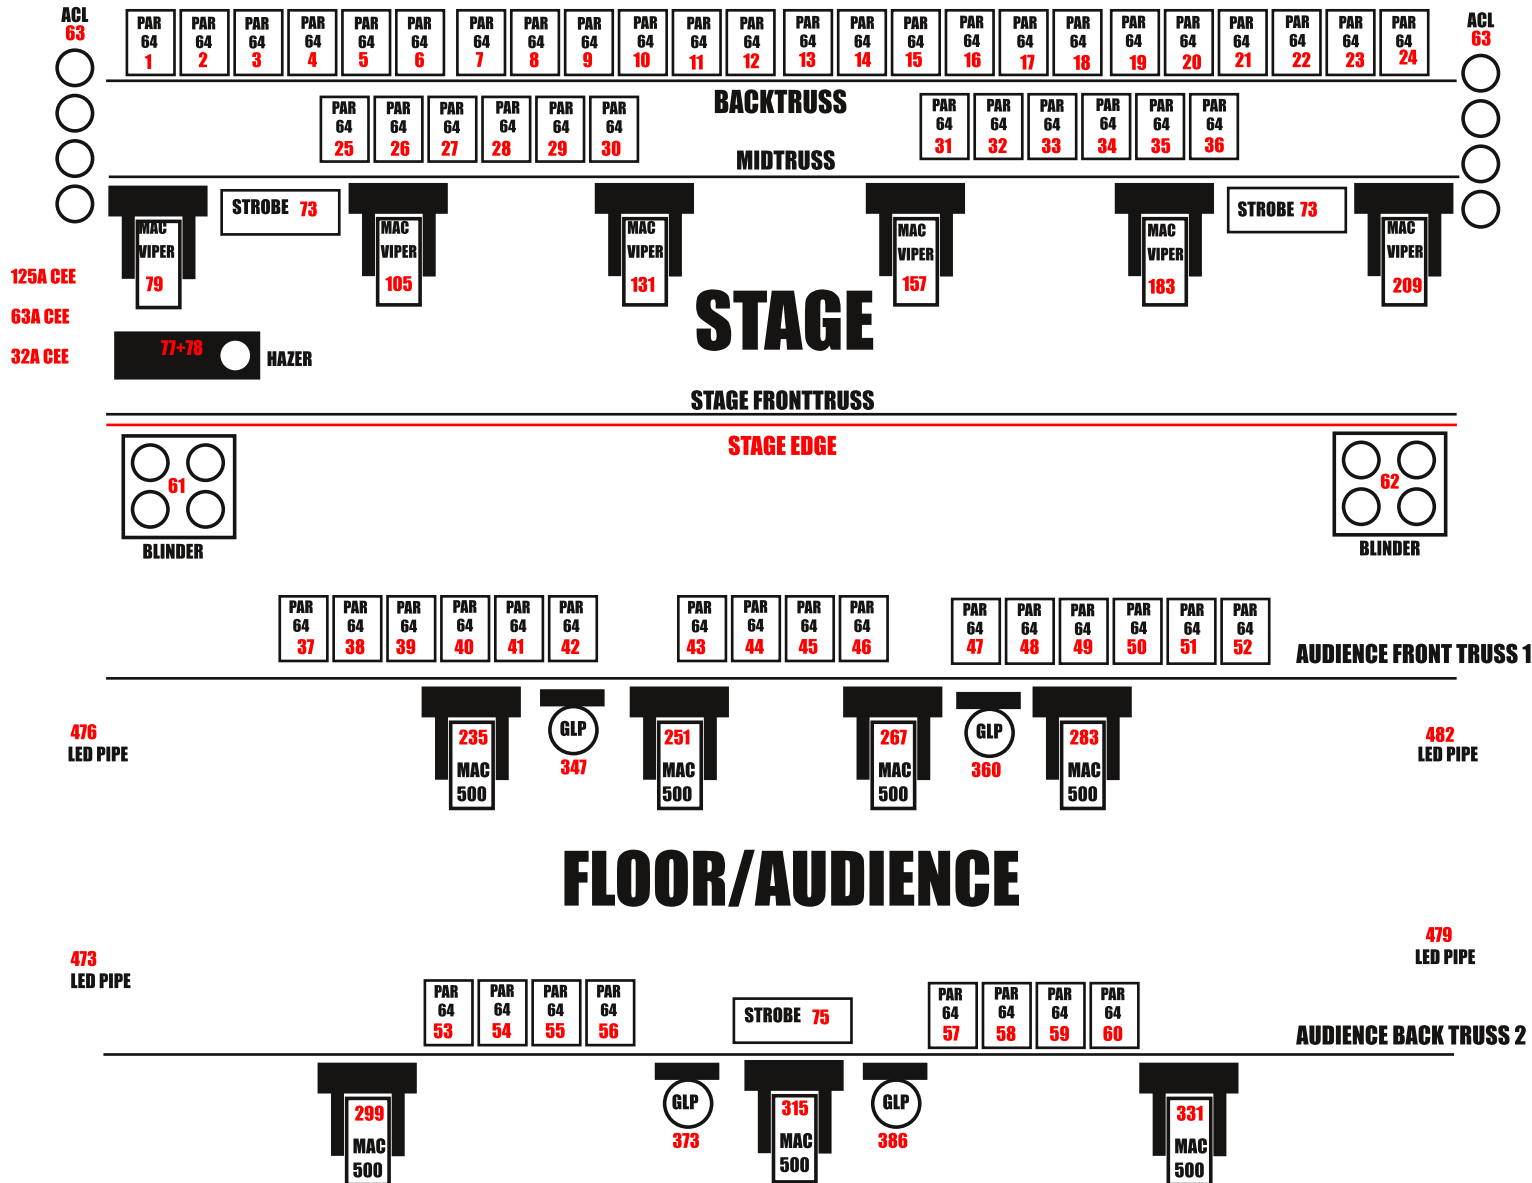

STAGE/BÜHNE

- Motorized Back - Mid - Front Truss
- 36x PAR 64 CP61 Backtruss **1-36**
- 2x Four Lights Blinder/Moles **61-62**
- 1x Set of 8 ACLs **63**
- 2x Botex Strobe 2 Channel **73**
- 1x Hazebase Tourhazer dmx **77** Haze - **78** Fan
- 6x MARTIN MAC VIPER PROFILE Std Mode **79-105-131-157-183-209**
- Front Lights from Audience Truss:
- 16x PAR 64 CP61 AUDIENCE FRONT 1 **37-52**
- 8x PAR 64 CP61 AUDIENCE BACK 2 **53-60**

Audience Truss:

- 7x MAC 500 **235**
- 4x GLP Volkslights **347**
- Botex Strobe **75**
- 4x 3 CH RGB LED PIPES SIDE/WALLS **473**
- 24ch Bulbs SideWalls/Wände **485**

- 1x 125 1x 63 1x32 Amp CEE FREE - STAGE RIGHT
- 3 free dmx lines stage right to FOH
- 1 dmx line House Lights

Board

- MA GrandMA2 Command Wing
- MA Lightcommander as remote

THIS BLOCK DIAGRAM IS ONLY FOR DMX - POSITION USAGE
For rigging and true to scale drawing please contact our office