


DOCKS HAMBURG LIGHTING PLAN

XXX = DMX CHANNEL

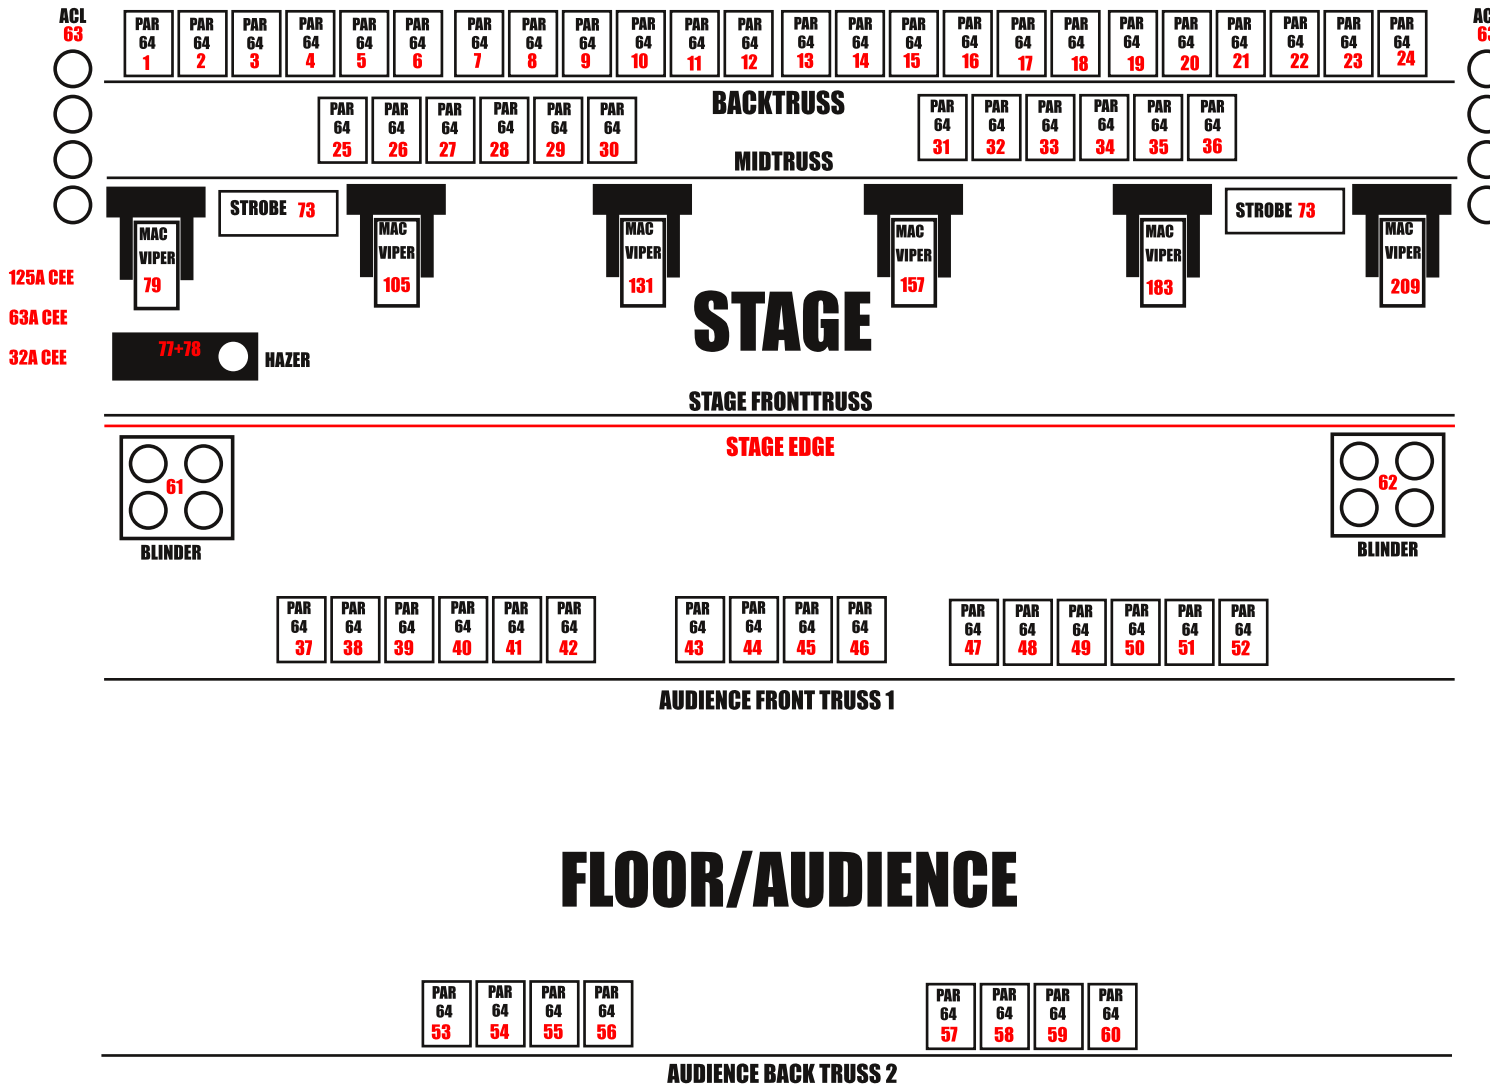

STAGE/BÜHNE

Motorized Back - Mid - Front Truss

36x PAR 64 CP61 Backtruss **1-36**

2x Four Lights Blinder/Moles **61-62**

1x Set of 8 ACLs **63**

2x Botex Strobe 2 Channel **73**

1x Hazebase Tourhazer dmx **77 Haze - 78 Fan**

6x MARTIN MAC VIPER PROFILE Std Mode

79-105-131-157-183-209

Front Lights from Audience Truss:

16x PAR 64 CP61 AUDIENCE FRONT 1 **37-52**

8x PAR 64 CP61 AUDIENCE BACK 2 **53-60**

Walk in Lights:

4x 3 CH RGB LED PIPES SIDE/WALLS **473**

24ch Bulbs SideWalls/Wände **485**

1x 125 1x 63 1x32 Amp CEE FREE - STAGE RIGHT

3 free dmx lines stage right to FOH

1 dmx line House Lights

Board

MA GrandMA2 Command Wing

MA Lightcommander as remote

THIS BLOCK DIAGRAM IS ONLY FOR DMX - POSITION USAGE
For rigging and true to scale drawing please contact our office

FLOOR/AUDIENCE

FOH